




**1** INTERIOR ELEVATION - EXISTING  
BATH - LOWER LEVEL (RENTAL) Scale: 1/2" = 1'-0"

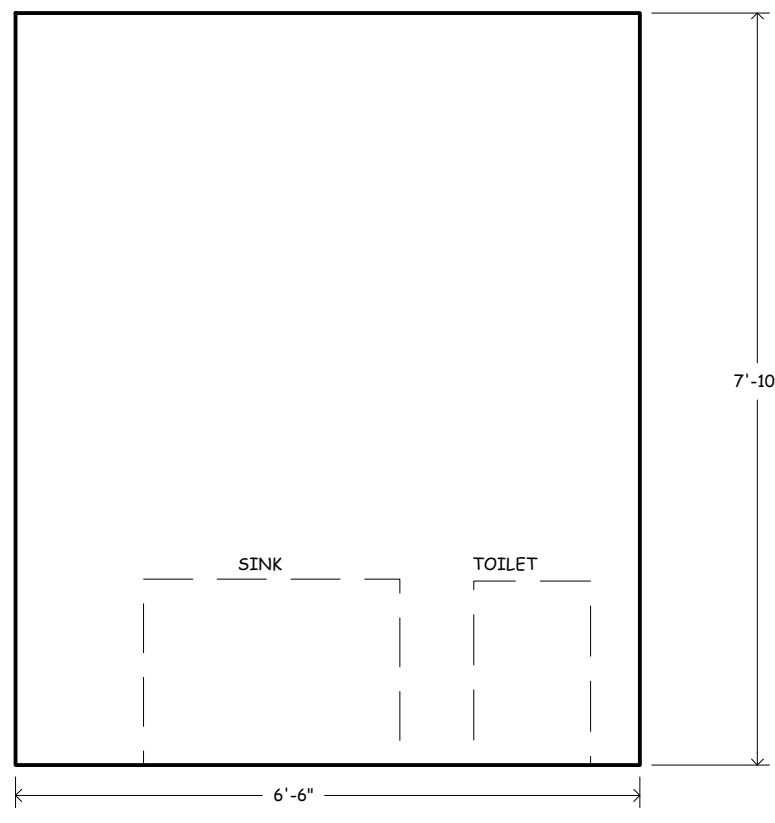

**2** INTERIOR ELEVATION - EXISTING  
BATH - UPPER LEVEL (OWNER) Scale: 1/2" = 1'-0"

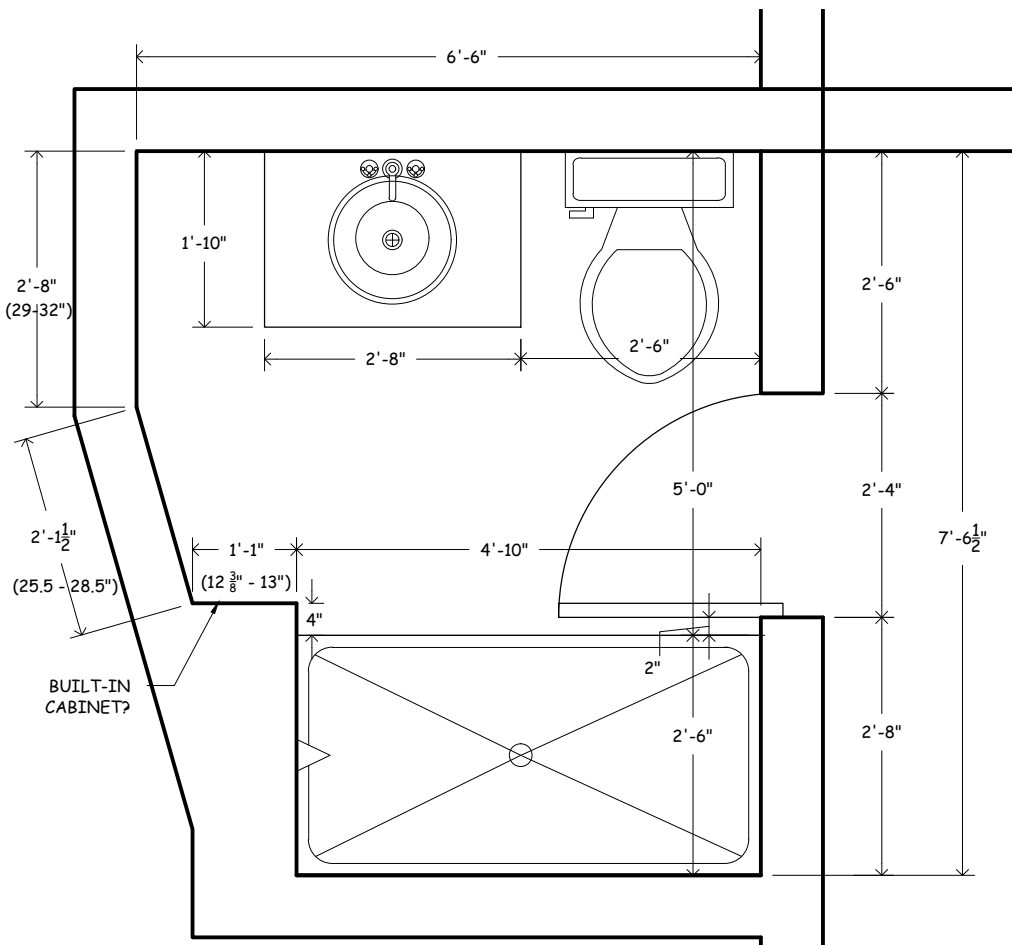

**3** PARTIAL FLOOR PLAN - EXISTING  
BATH - LOWER LEVEL (RENTAL) Scale: 1/2" = 1'-0"

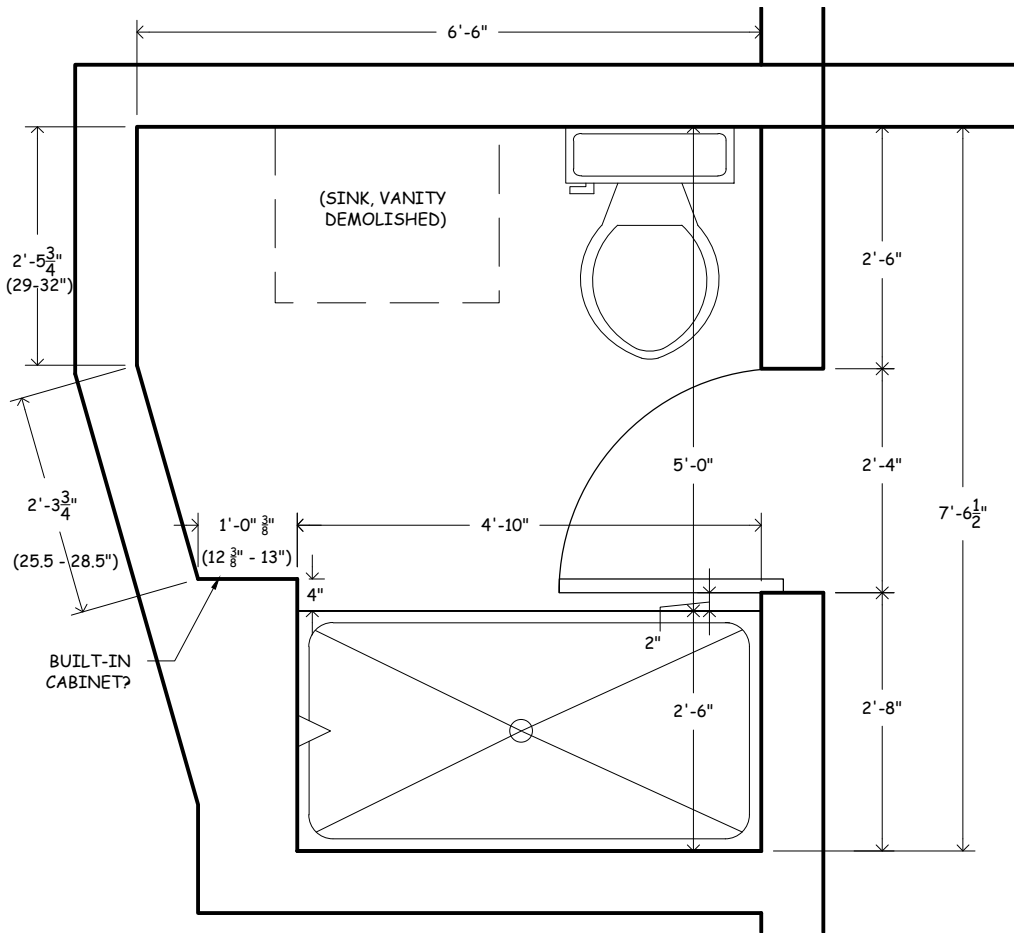

**4** PARTIAL FLOOR PLAN - EXISTING  
BATH - UPPER LEVEL (OWNER) Scale: 1/2" = 1'-0"

# WEST GEORGE RESIDENCE


832 WEST GEORGE ST.  
CHICAGO, IL 60611

APRIL 18 REVISIONS


STUDIO SPICUZZA

INTERIOR ARCHITECTURE+DESIGN  
222 Merchandise Mart Plaza #341  
Chicago, Illinois 60654  
312.661.1459 / 773.316.7406 cell  
Email: [studio1252@sbcglobal.net](mailto:studio1252@sbcglobal.net)


**A1-0**  
EXISTING FLOOR  
PLANS

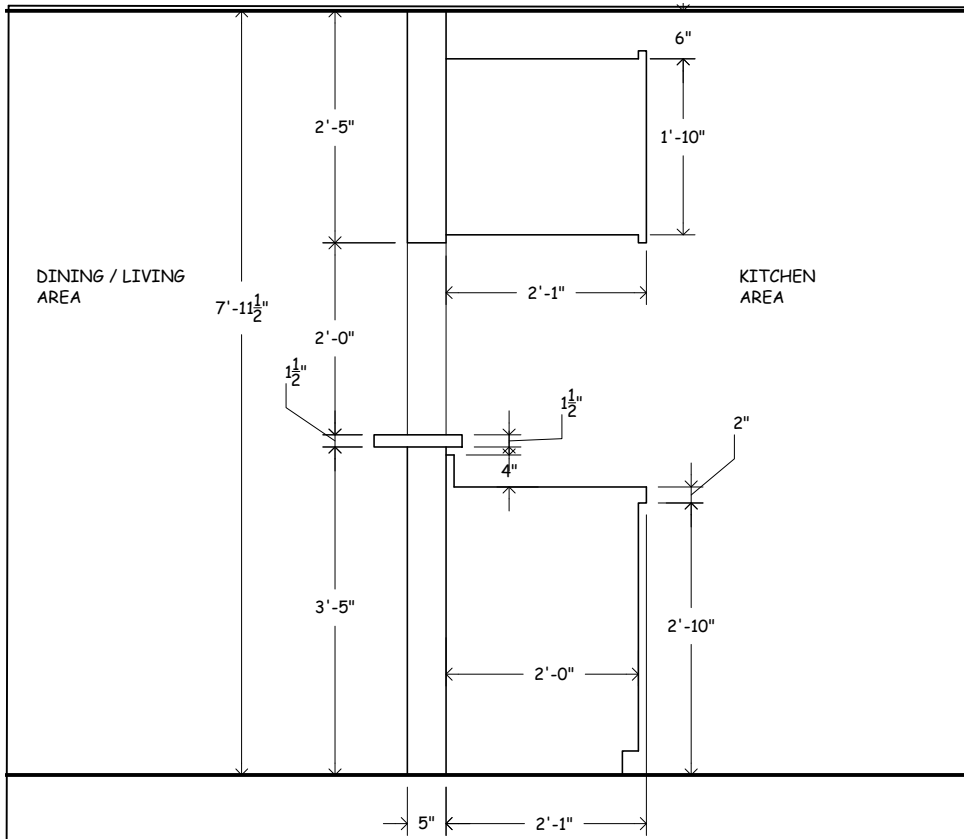


**1** ELEVATION - EXISTING  
KITCHEN Scale: 1/2" = 1'-0"

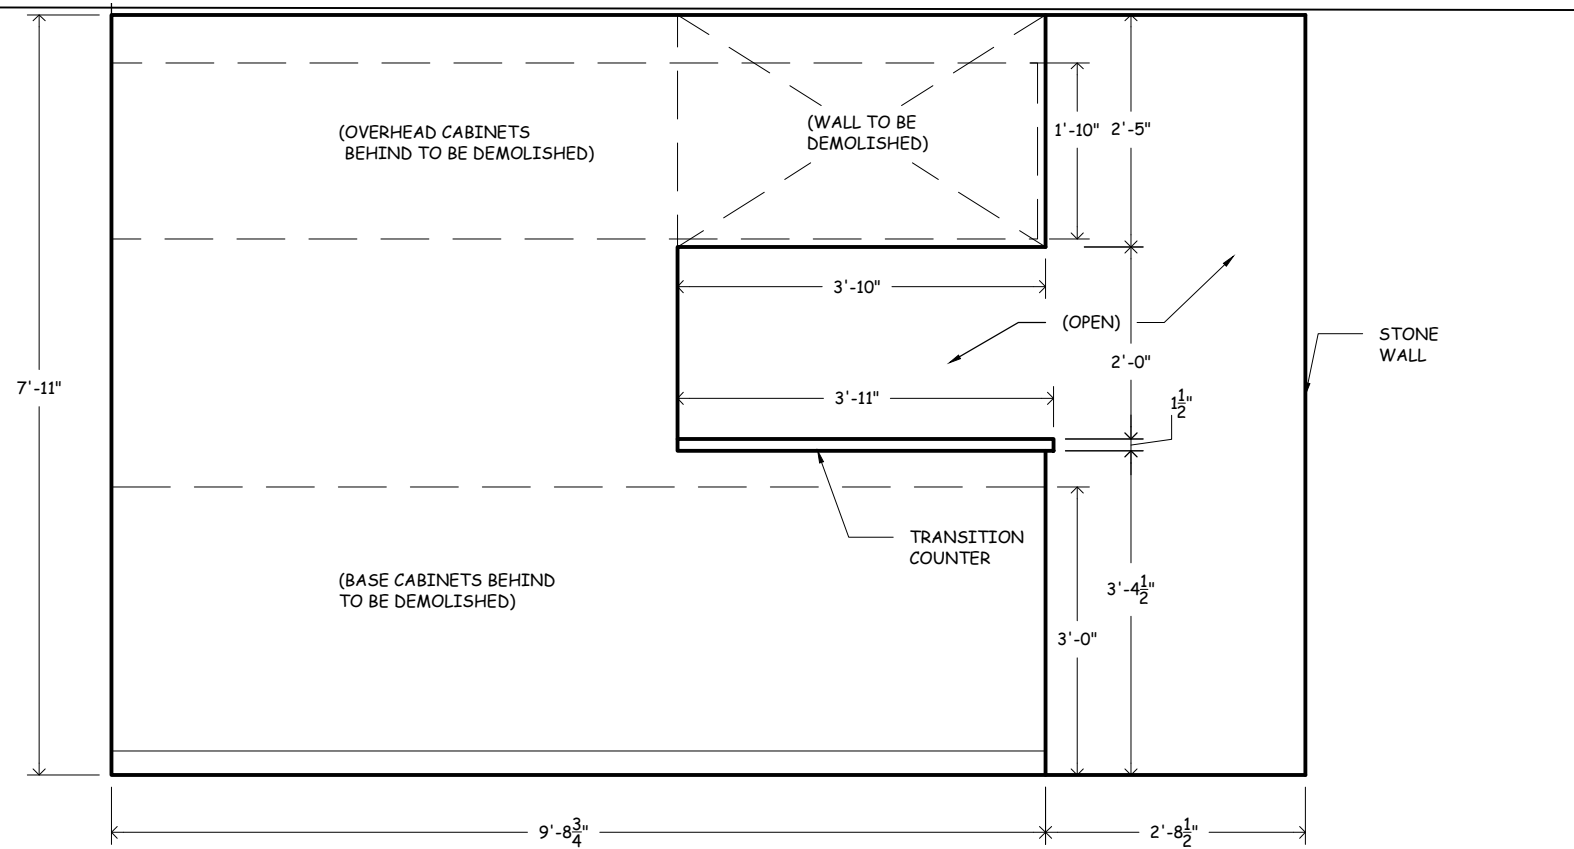

**2** ELEVATION - EXISTING  
KITCHEN Scale: 1/2" = 1'-0"

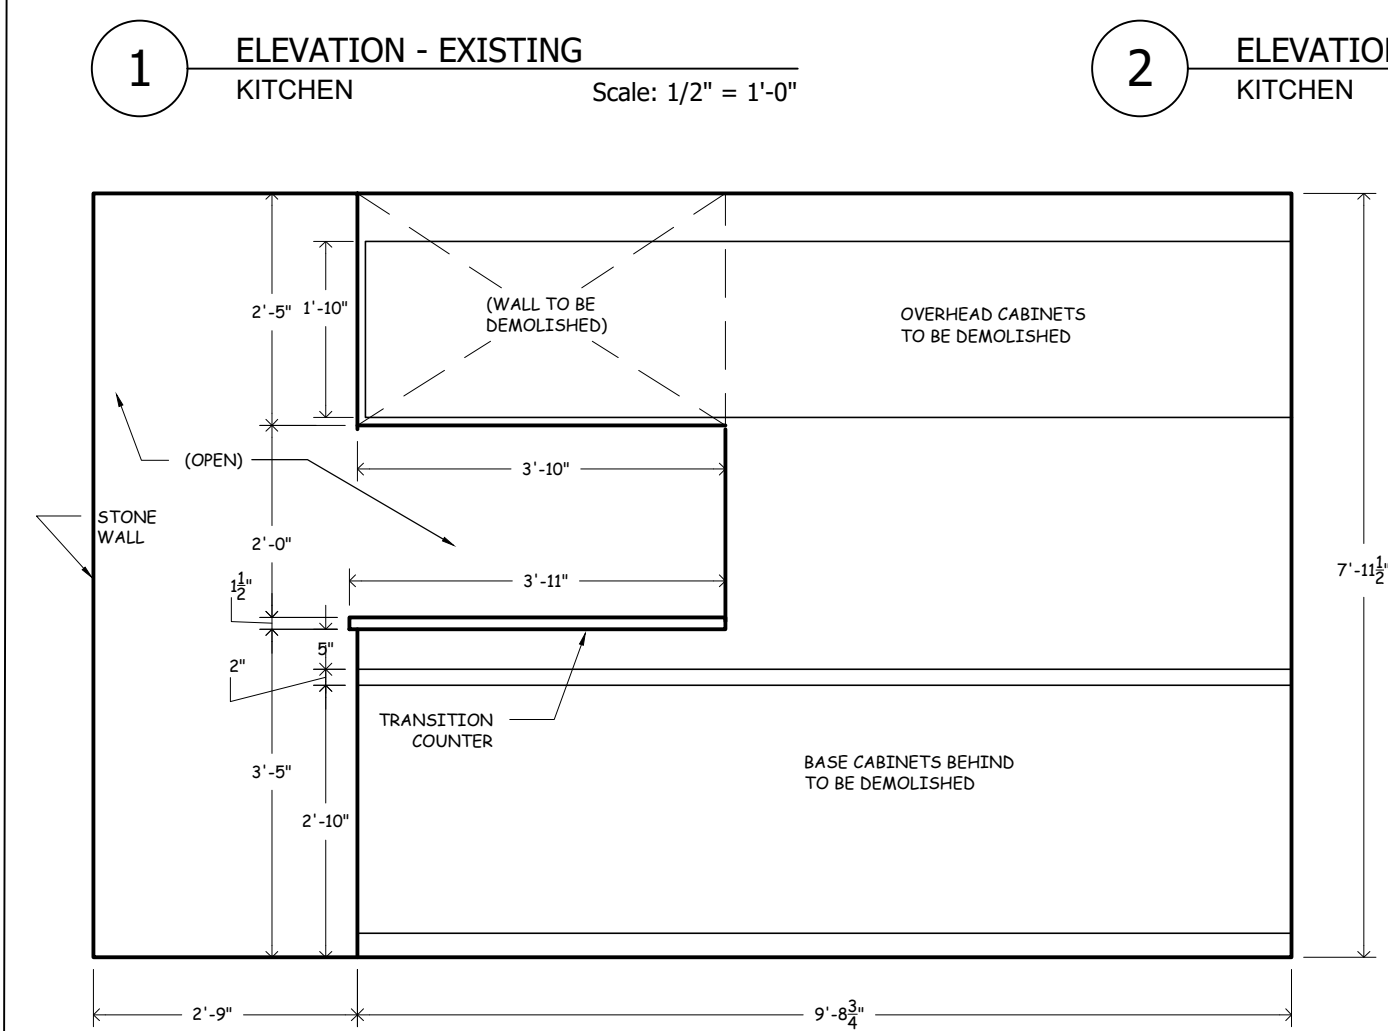

**3** ELEVATION - EXISTING  
KITCHEN Scale: 1/2" = 1'-0"

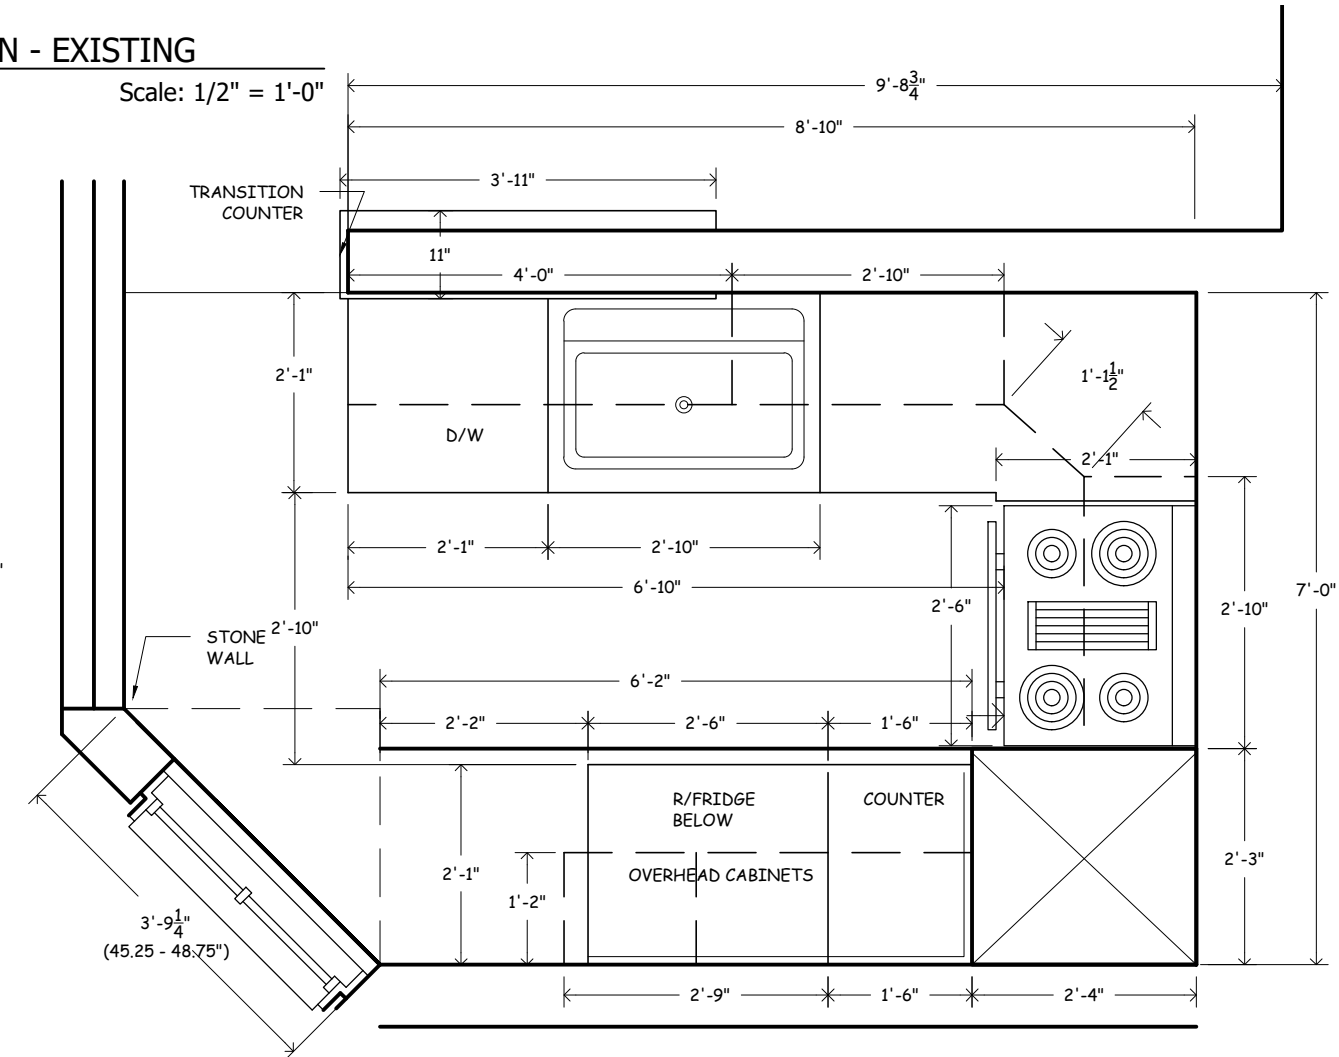

**4** FLOOR PLAN - EXISTING  
KITCHEN Scale: 1/2" = 1'-0"

**WEST GEORGE RESIDENCE**

832 WEST GEORGE ST.  
CHICAGO, IL 60611

APRIL 18 REVISIONS

**STUDIO SPICUZZA**  
 INTERIOR ARCHITECTURE+DESIGN  
 222 Merchandise Mart Plaza #341  
 Chicago, Illinois 60654  
 312.661.1459 / 773.316.7406 cell  
 Email: [studio1252@sbcglobal.net](mailto:studio1252@sbcglobal.net)

**A1-0**  
FIRST FLOOR PLAN - EXISTING