

STUDIO SPICUZZA

INTERIOR ARCHITECTURE+DESIGN
 222 Merchandise Mart Plaza #341
 Chicago, Illinois 60654
 312.661.1459 / 773.316.7406 cell
 Email: studio1252@sbcglobal.net

BAINE RESIDENCE

45 AUTUMN CRESCENT
 SPRING, TX 77381


12/18 DESIGN DEVELOPMENT

APPLIANCE LIST

- | | | |
|---|---|---|
| ① MIELE 24" STAINLESS STEEL BUILT-IN COFFEE SYSTEM, CVA6805 | ④ THERMADOR 24" CUSTOM PANEL DISHWASHER, DWHD860RPR | ⑦ THERMADOR 30" WOOD BUILT-IN, ALL- REFRIGERATOR COLUMN, T30IR900SP |
| ② THERMADOR 30" STAINLESS STEEL BUILT-IN OVEN, POD301J | ⑤ GALLEY SINK | ⑧ THERMADOR 30" WOOD BUILT-IN FREEZER COLUMN, T30IF900SP |
| ③ THERMADOR 48" STAINLESS STEEL GAS RANGE, PRG486GDH | ⑥ THERMADOR 18" STAINLESS STEEL BUILT-IN FLUSH WINE PRESERVATION COLUMN, T18IW900SP | ⑨ THERMADOR 30" STAINLESS STEEL BUILT-IN MICROWAVE DRAWER, MD30RS |


A1-0

FLOOR PLAN - FIRST LEVEL KITCHEN + FAMILY ROOM

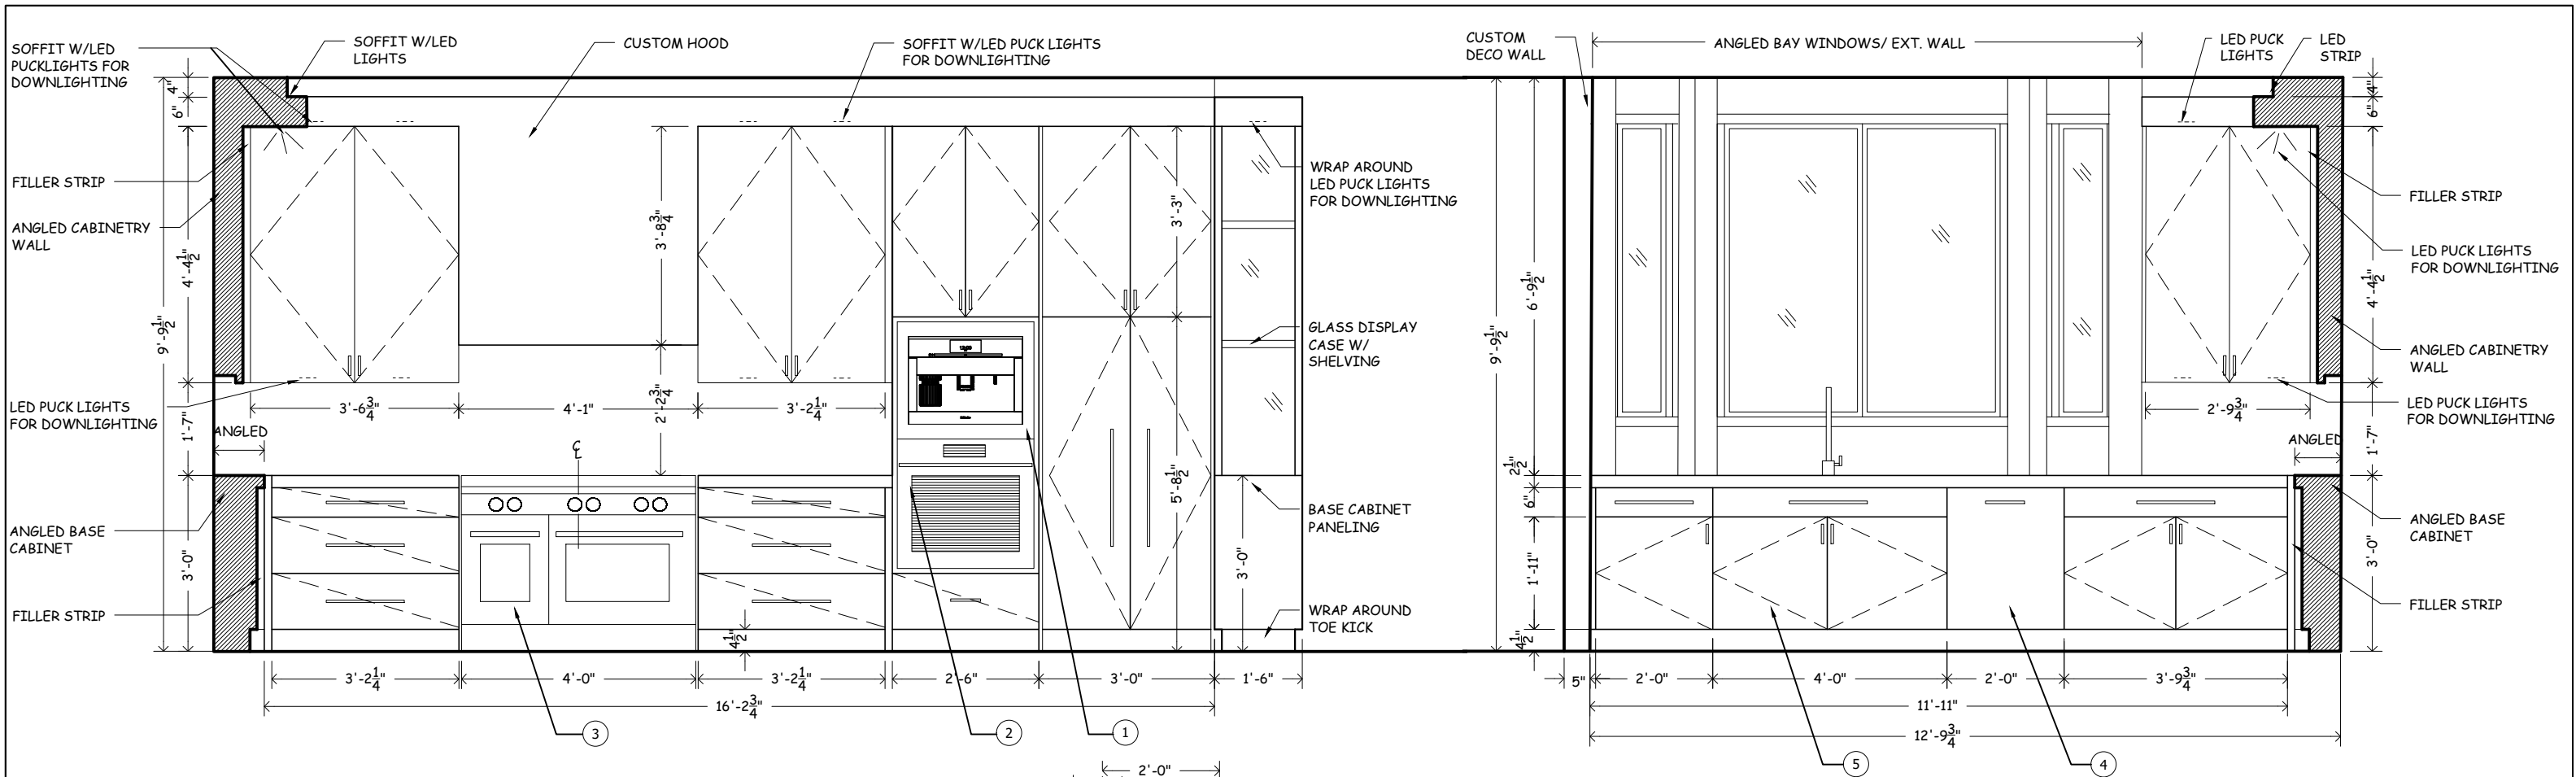

A INTERIOR ELEVATION
FIRST LEVEL KITCHEN

B INTERIOR ELEVATION
FIRST LEVEL KITCHEN

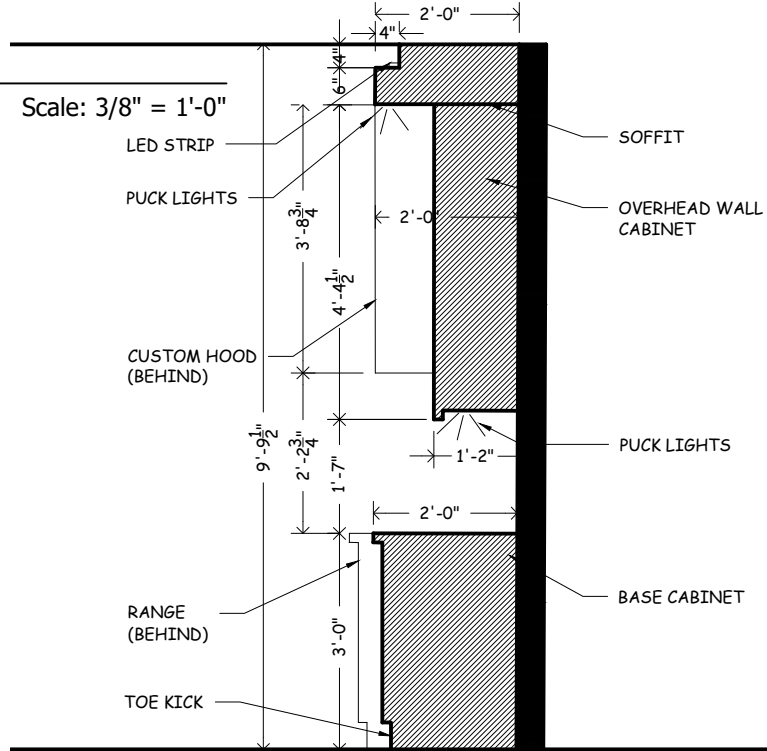


1 WALL SECTION
FIRST LEVEL KITCHEN

STUDIO SPICUZZA
 INTERIOR ARCHITECTURE+DESIGN
 222 Merchandise Mart Plaza #341
 Chicago, Illinois 60654
 312.661.1459 / 773.316.7406 cell
 Email: studio1252@sbcglobal.net


BAINE RESIDENCE
 45 AUTUMN CRESCENT
 SPRING, TX 77381
 12/18 DESIGN DEVELOPMENT

APPLIANCE LIST		
① MIELE 24" STAINLESS STEEL BUILT-IN COFFEE SYSTEM, CVA6805	④ THERMADOR 24" CUSTOM PANEL DISHWASHER, DWHD860RPR	⑦ THERMADOR 30" WOOD BUILT-IN, ALL- REFRIGERATOR COLUMN, T30IR900SP
② THERMADOR 30" STAINLESS STEEL BUILT-IN OVEN, POD301J	⑤ GALLEY SINK	⑧ THERMADOR 30" WOOD BUILT-IN FREEZER COLUMN, T30IF900SP
③ THERMADOR 48" STAINLESS STEEL GAS RANGE, PRG486GDH	⑥ THERMADOR 18" STAINLESS STEEL BUILT-IN FLUSH WINE PRESERVATION COLUMN, T18IW900SP	⑨ THERMADOR 30" STAINLESS STEEL BUILT-IN MICROWAVE DRAWER, MD30RS


A1-1
 INTERIOR
 ELEVATIONS + WALL
 SECTION - FIRST
 LEVEL KITCHEN

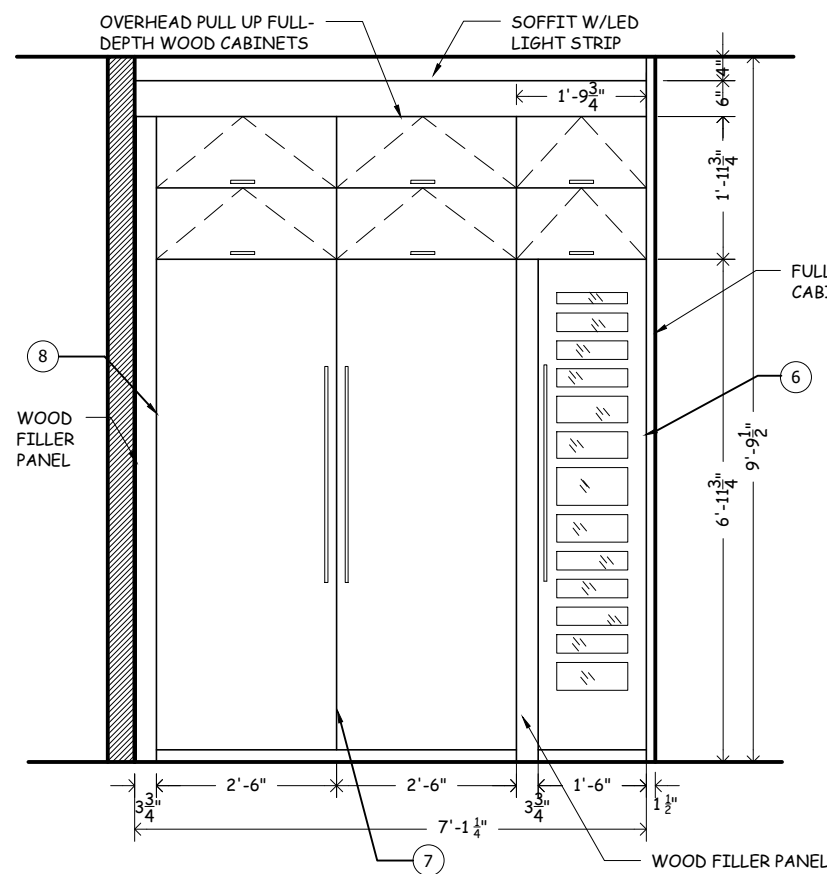


C INTERIOR ELEVATION
FIRST LEVEL KITCHEN
Scale: 3/8" = 1'-0"

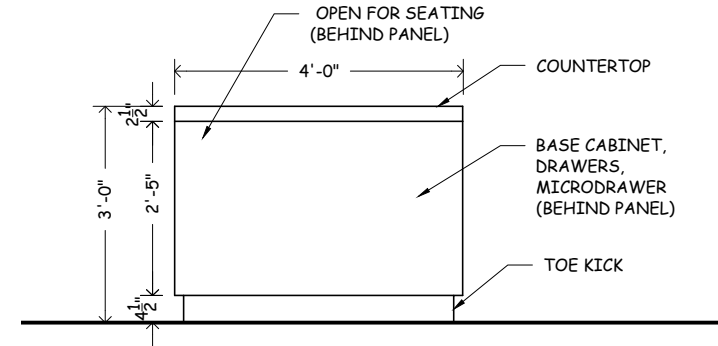


D INTERIOR ELEVATION
KITCHEN ISLAND
Scale: 3/8" = 1'-0"

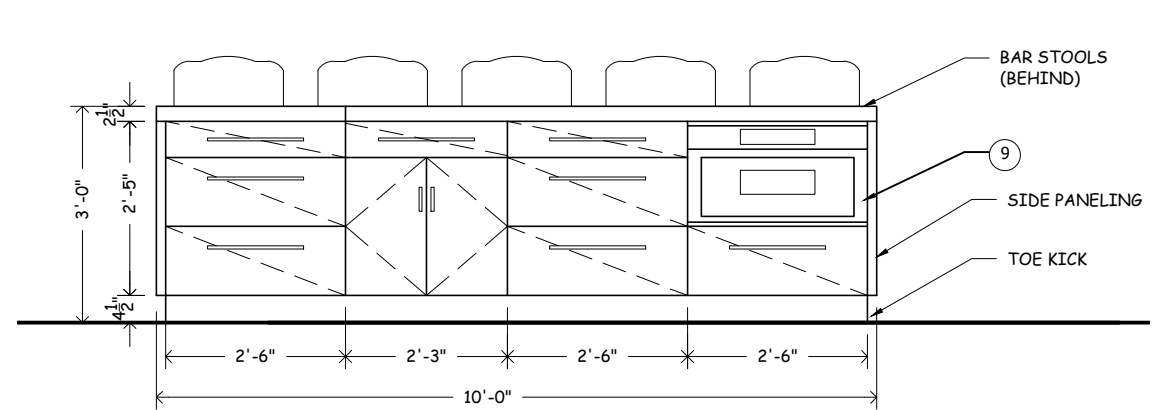

E INTERIOR ELEVATION
KITCHEN ISLAND
Scale: 3/8" = 1'-0"

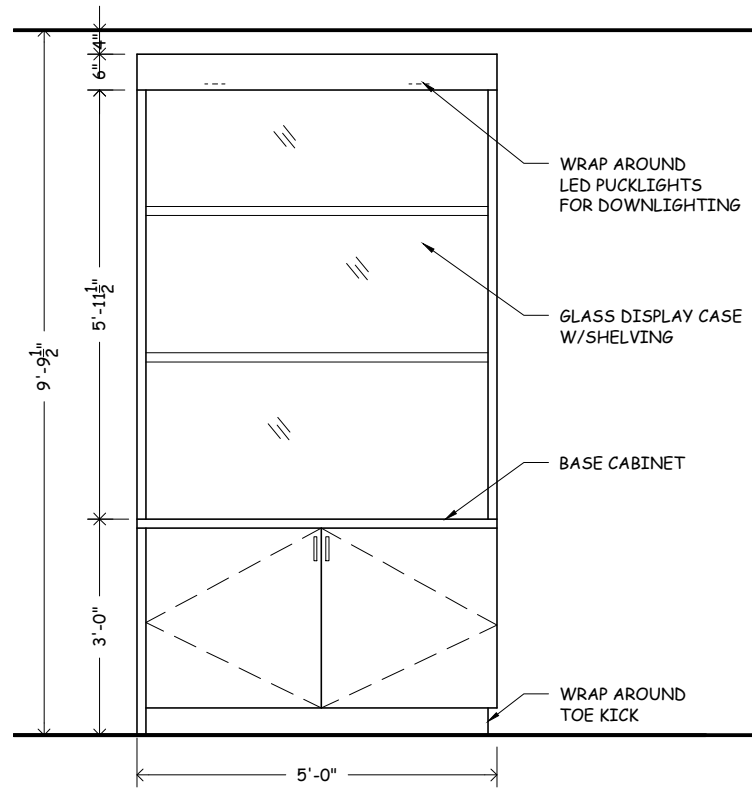

F INTERIOR ELEVATION
DISPLAY CASE
Scale: 3/8" = 1'-0"

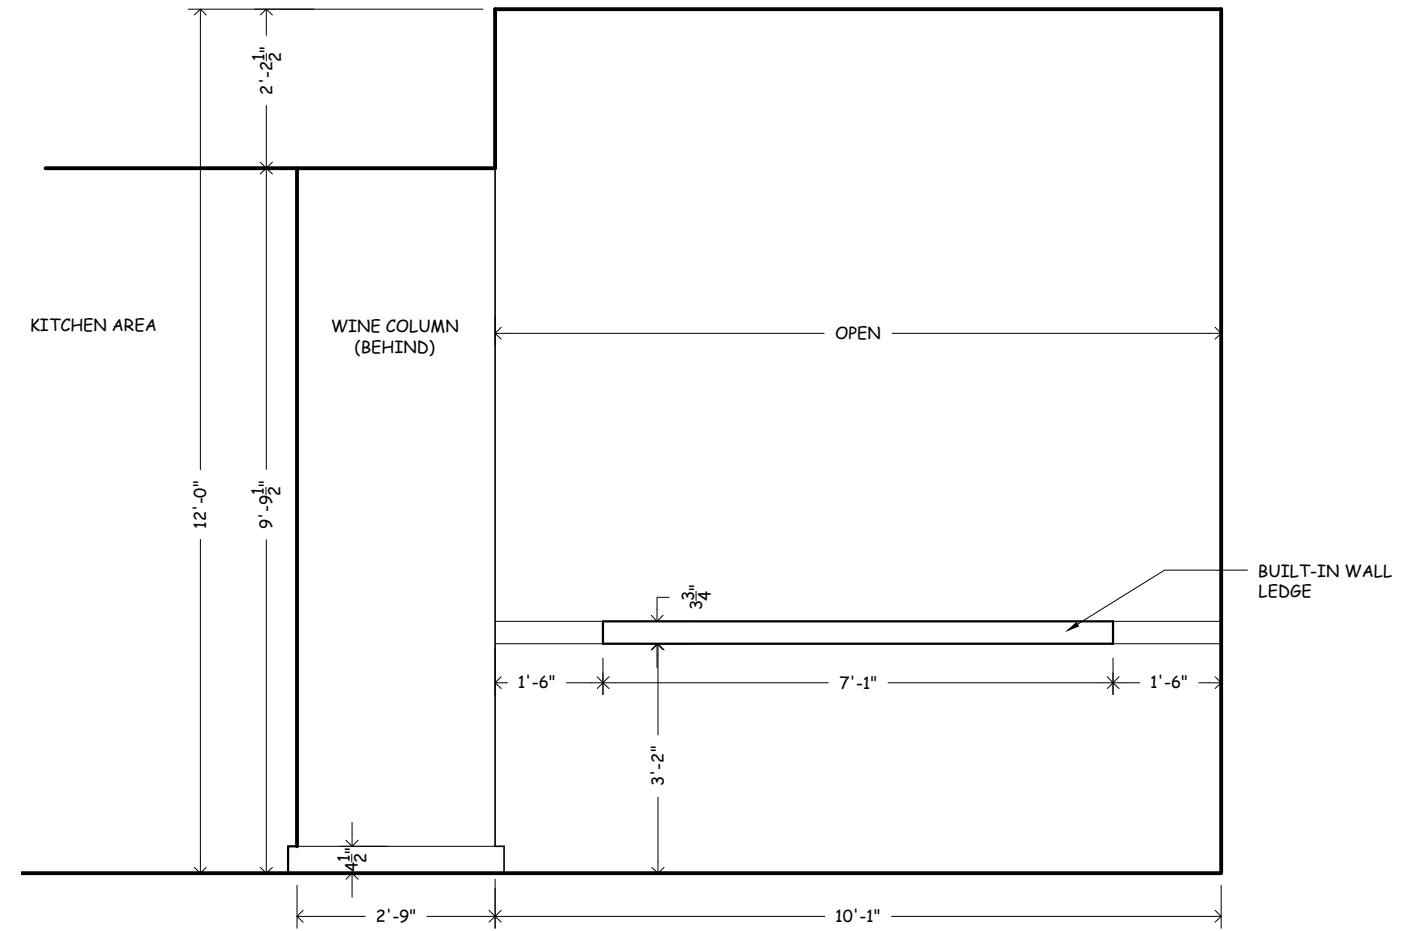

G INTERIOR ELEVATION
FAMILY ROOM LEDGE
Scale: 3/8" = 1'-0"

STUDIO SPICUZZA
INTERIOR ARCHITECTURE+DESIGN
222 Merchandise Mart Plaza #341
Chicago, Illinois 60654
312.661.1459 / 773.316.7406 cell
Email: studio1252@sbcglobal.net

BAINE RESIDENCE
45 AUTUMN CRESCENT
SPRING, TX 77381
12/18 DESIGN DEVELOPMENT

APPLIANCE LIST

- ① MIELE 24" STAINLESS STEEL BUILT-IN COFFEE SYSTEM, CVA6805
- ② THERMADOR 30" STAINLESS STEEL BUILT-IN OVEN, POD301J
- ③ THERMADOR 48" STAINLESS STEEL GAS RANGE, PRG486GDH
- ④ THERMADOR 24" CUSTOM PANEL DISHWASHER, DWHD860RPR
- ⑤ GALLEY SINK
- ⑥ THERMADOR 18" STAINLESS STEEL BUILT-IN FLUSH WINE PRESERVATION COLUMN, T18IW900SP
- ⑦ THERMADOR 30" WOOD BUILT-IN, ALL- REFRIGERATOR COLUMN, T30IR900SP
- ⑧ THERMADOR 30" WOOD BUILT-IN FREEZER COLUMN, T30IF900SP
- ⑨ THERMADOR 30" STAINLESS STEEL BUILT-IN MICROWAVE DRAWER, MD30RS

A1-2
INTERIOR
ELEVATIONS - FIRST
LEVEL KITCHEN +
FAMILY ROOM