

2 FLOOR PLAN - PROPOSED
PARTIAL
Scale: 1/4" = 1'-0"


FRADER RESIDENCE

2920 NORTH COMMONWEALTH AVENUE, APT #12A
CHICAGO, IL 60614
6/26/2018 DESIGN DEVELOPMENT


STUDIO SPICUZZA
INTERIOR ARCHITECTURE+DESIGN
222 Merchandise Mart Plaza #341
Chicago, Illinois 60654
312.661.1459 / 773.316.7406 cell
Email: studio1252@sbcglobal.net

A1-1


PARTIAL FLOOR
PLAN - PROPOSED

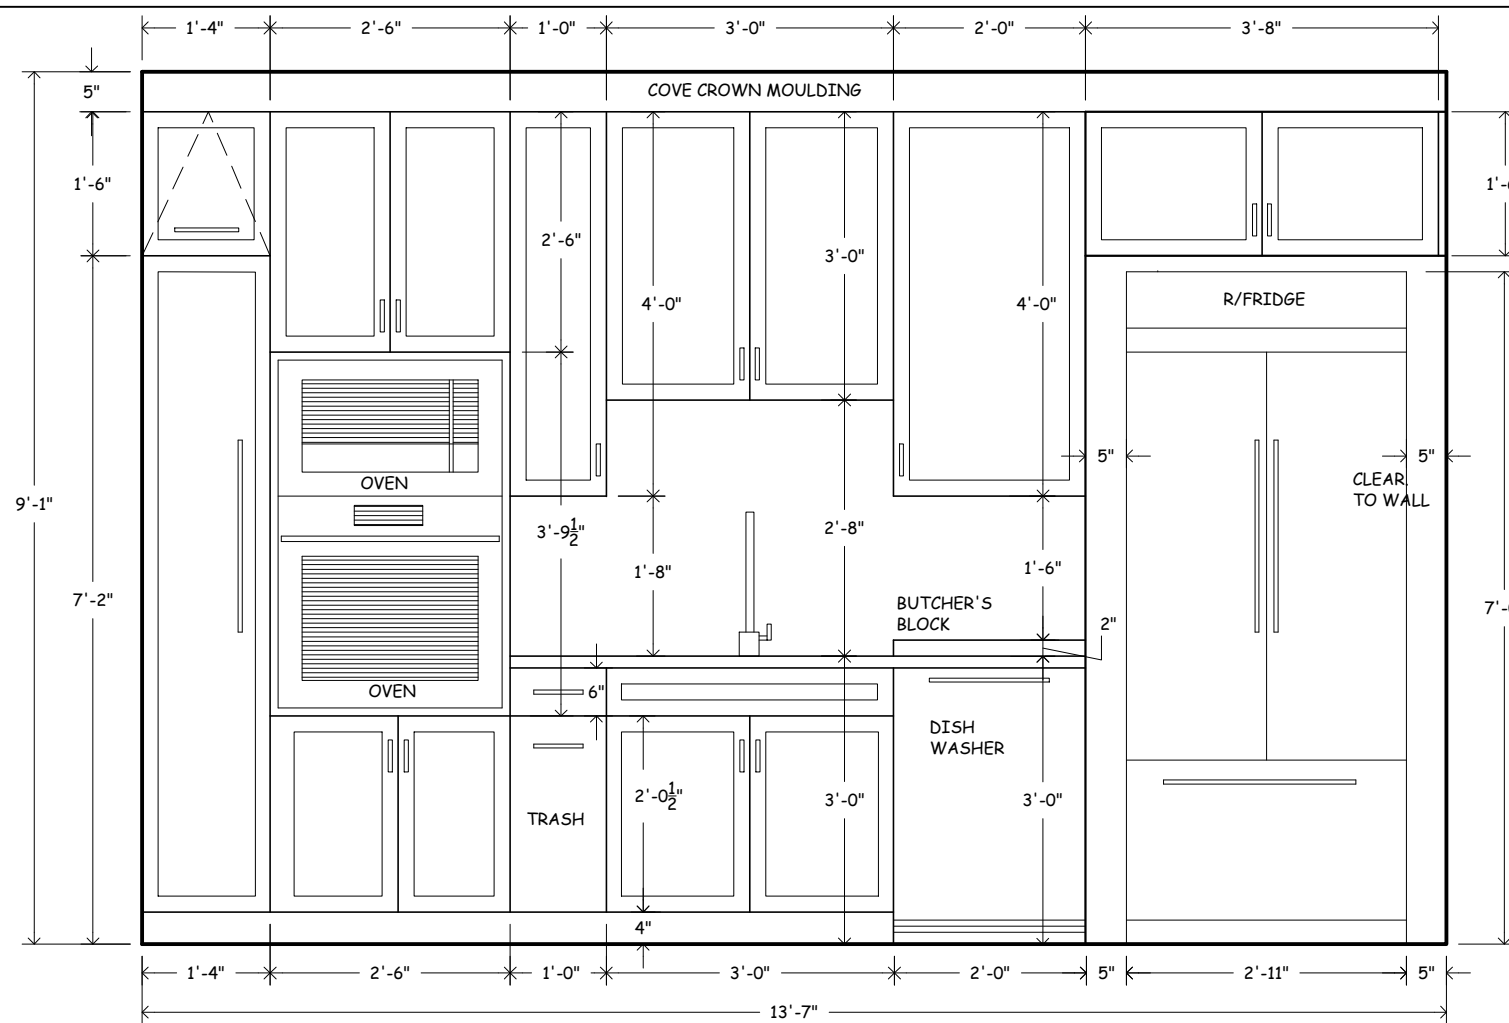


A INTERIOR ELEVATION
KITCHEN - NORTH WALL Scale: 1/2" = 1'-0"

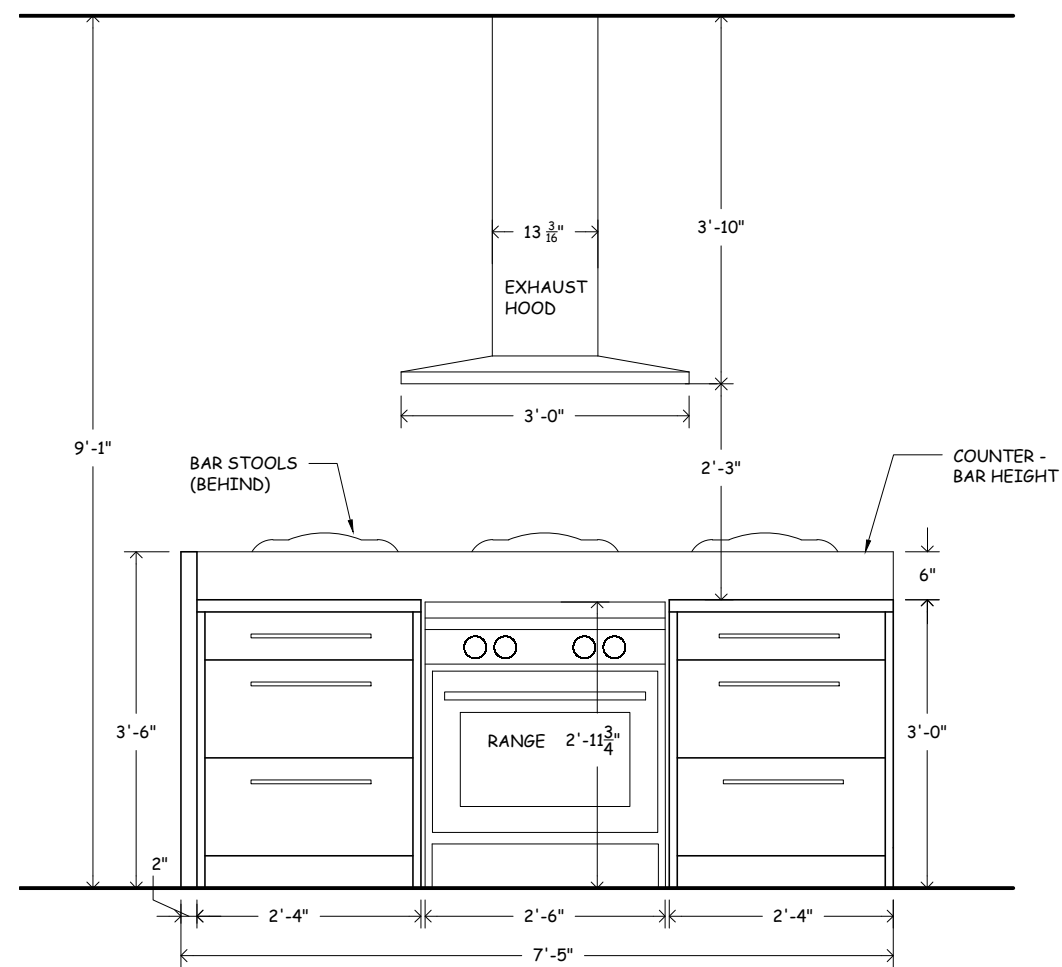

B INTERIOR ELEVATION
KITCHEN - RANGE/ COUNTER AREA Scale: 1/2" = 1'-0"

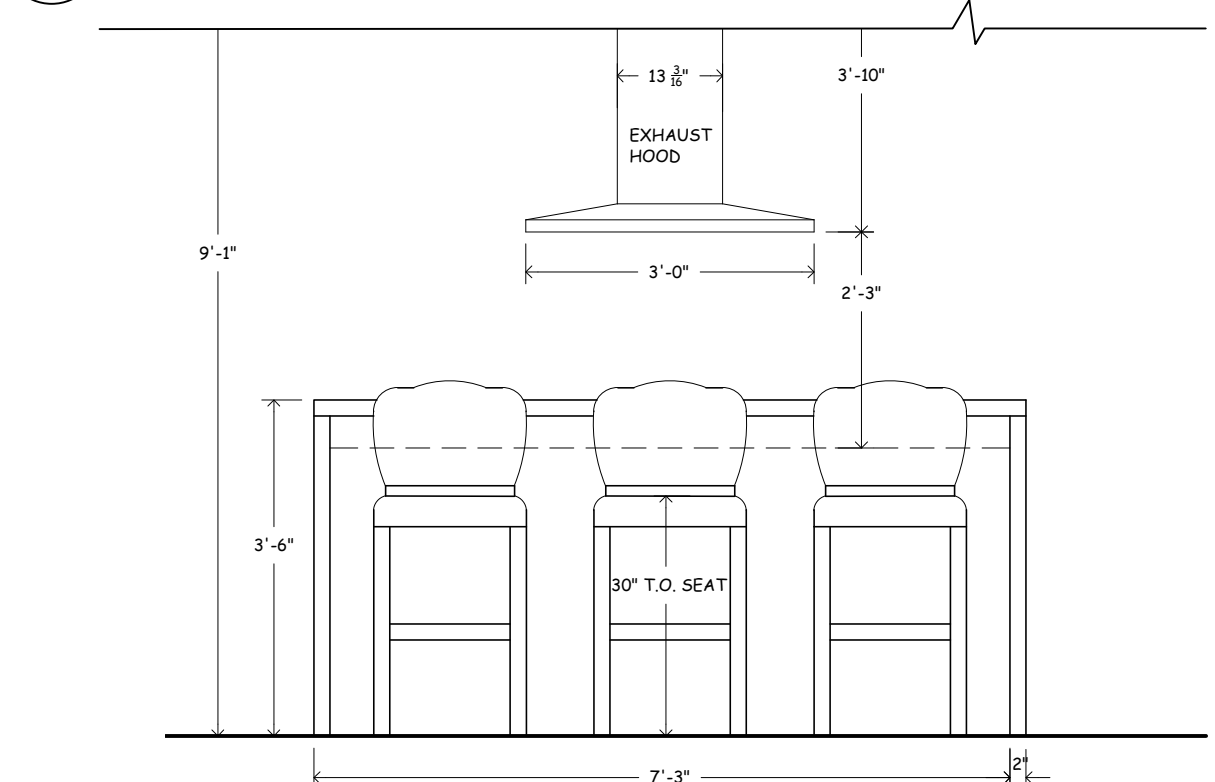

C INTERIOR ELEVATION
KITCHEN - COUNTER/ BAR AREA Scale: 1/2" = 1'-0"

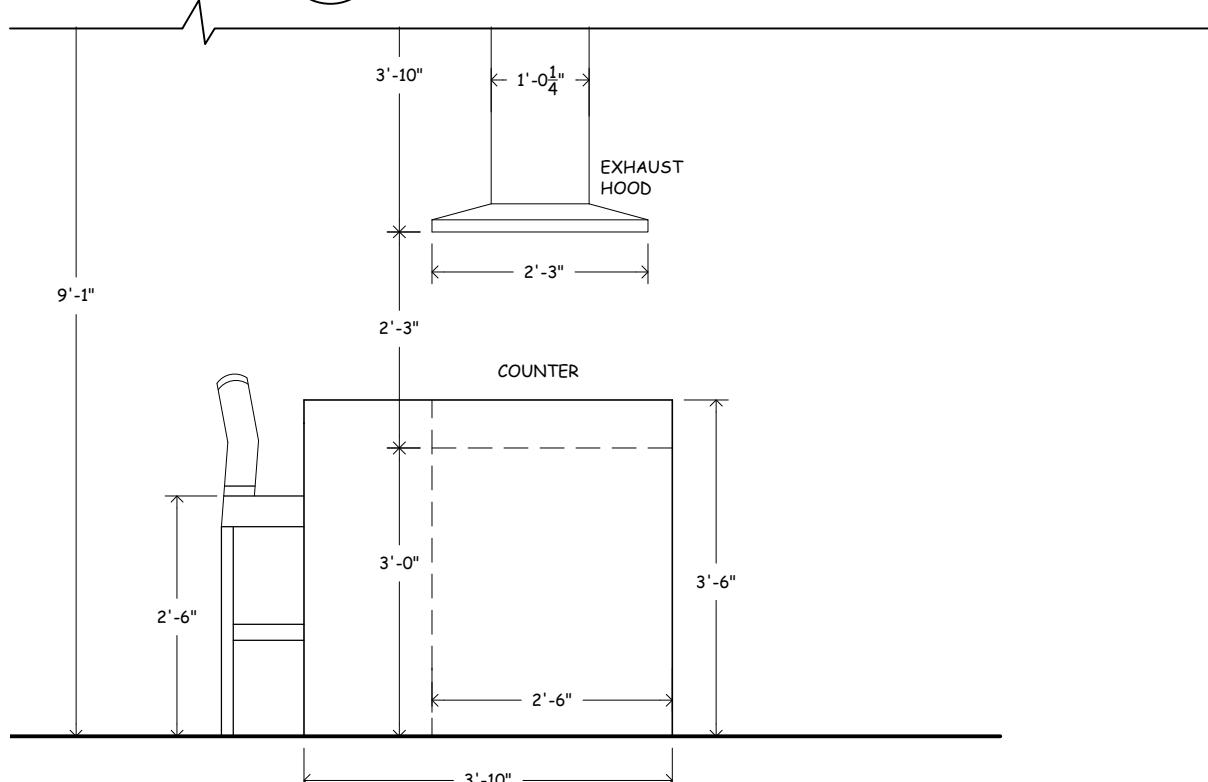


D INTERIOR ELEVATION
KITCHEN - COUNTER/ BAR AREA Scale: 1/2" = 1'-0"


FRADER RESIDENCE
2920 NORTH COMMONWEALTH AVENUE, APT #12A
CHICAGO, IL 60614
6/26/2018 DESIGN DEVELOPMENT

STUDIO SPICUZZA
INTERIOR ARCHITECTURE+DESIGN
222 Merchandise Mart Plaza #341
Chicago, Illinois 60654
312.661.1459 / 773.316.7406 cell
Email: studio1252@sbcglobal.net


A1-2
INTERIOR ELEVATIONS

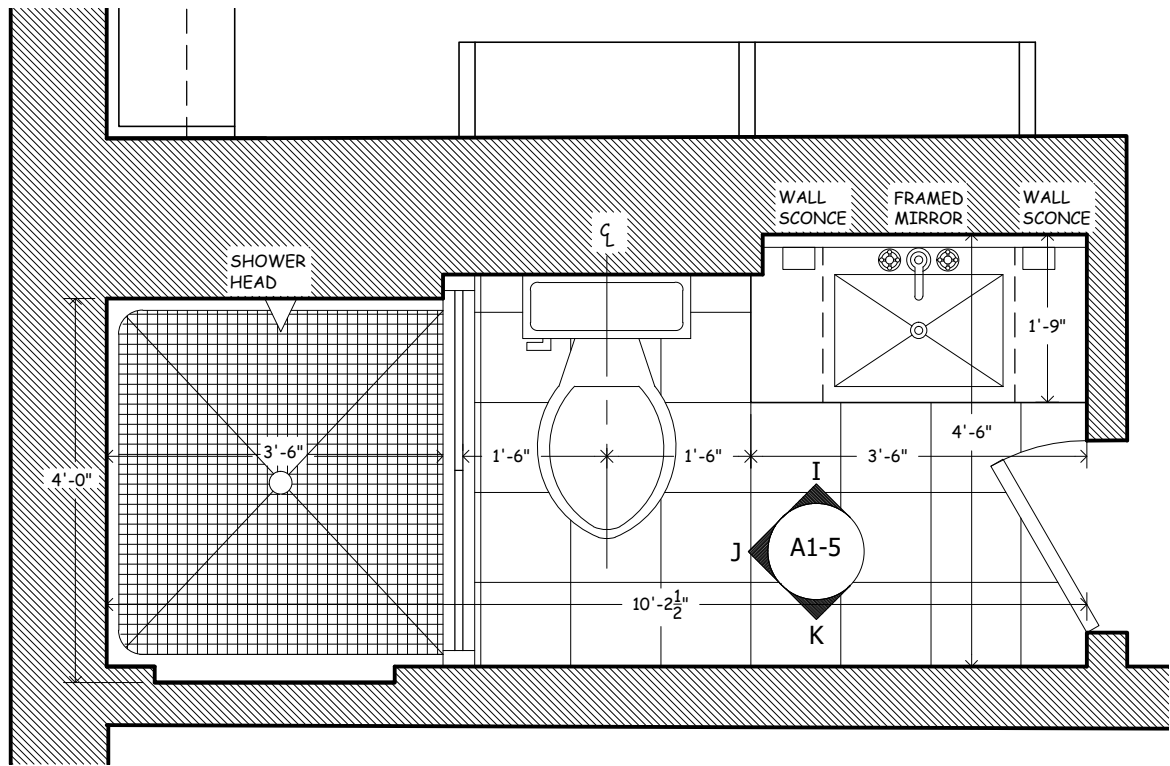


3 ENLARGED FLOOR PLAN - PROPOSED
BATH Scale: 1/2" = 1'-0"

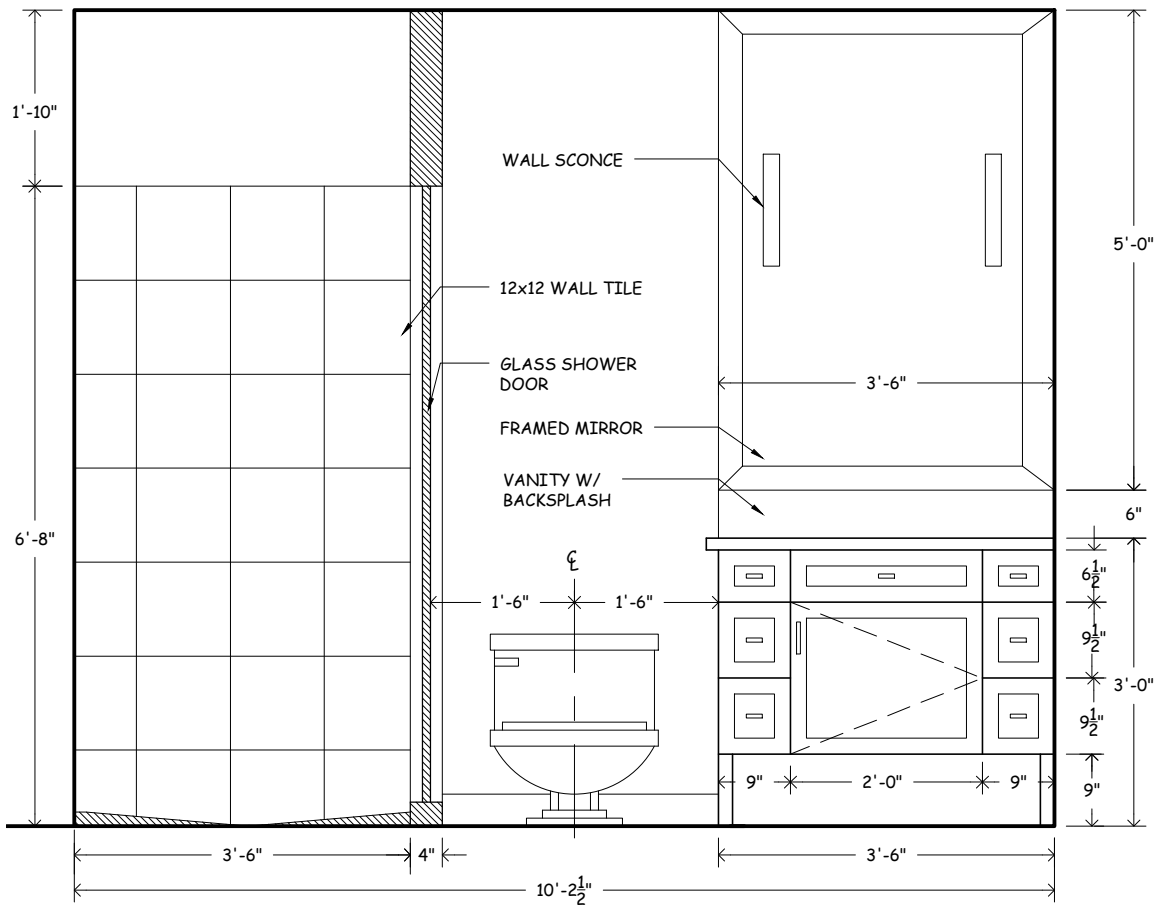

I INTERIOR ELEVATION
BATH Scale: 1/2" = 1'-0"

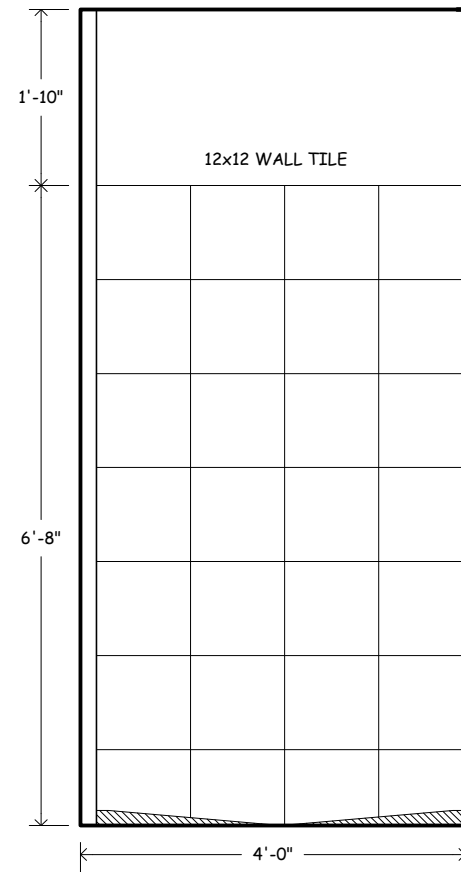

J INTERIOR ELEVATION
BATH Scale: 1/2" = 1'-0"

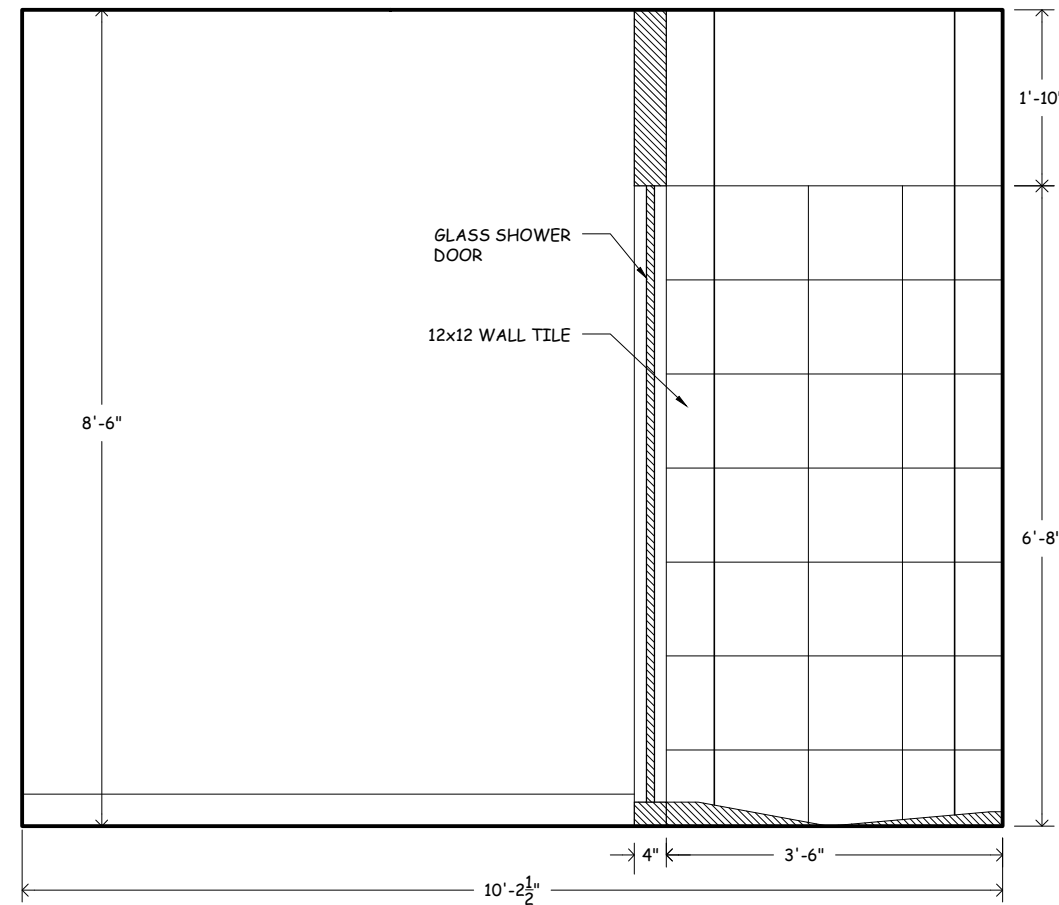

K INTERIOR ELEVATION
BATH Scale: 1/2" = 1'-0"

FRADER RESIDENCE

2920 NORTH COMMONWEALTH AVENUE, APT #12A
CHICAGO, IL 60614

6/26/2018 DESIGN DEVELOPMENT

STUDIO SPICUZZA

INTERIOR ARCHITECTURE+DESIGN
222 Merchandise Mart Plaza #341
Chicago, Illinois 60654
312.661.1459 / 773.316.7406 cell
Email: studio1252@sbcglobal.net

A1-5
ENLARGED FLOOR
PLAN, INT ELEVATIONS